



FRONT ELEVATION

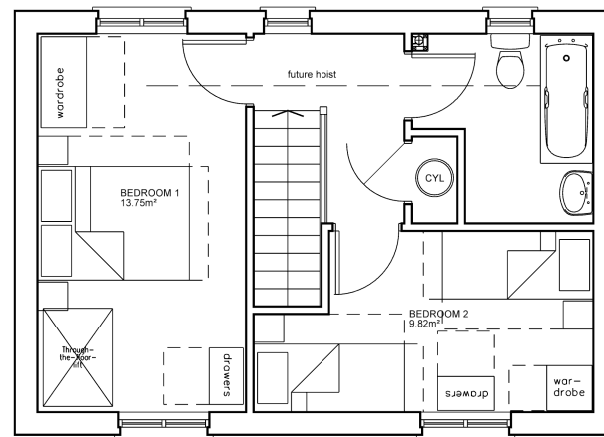

FIRST FLOOR LAYOUT scale 1:100 at A3

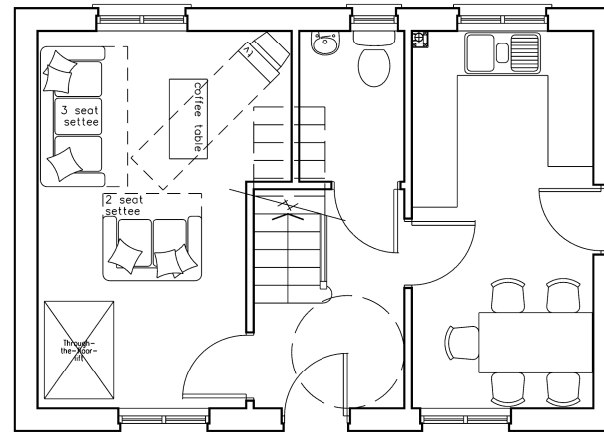

GROUND FLOOR LAYOUT scale 1:100 at A3

The Cadwith

drawing title
2 bed 4 person 73 sqm

job title
STANDARD HOUSETYPES

client
Coastline Housing

revisions	stage
number description date initials	SKETCH
	drawn MSP
	scale 1:50 AT A1
	date july 08
	drawing number
	6019 S1

scale bar 5m
Note - For construction purposes. Do not scale the drawing. All dimensions to be checked by the contractor before construction proceeds.
copyright reserved