


FRONT ELEVATION




FRONT ELEVATION

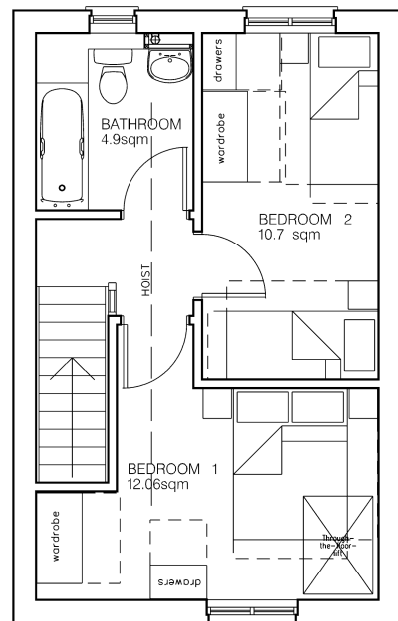

FIRST FLOOR LAYOUT

scale 1:100 at A3

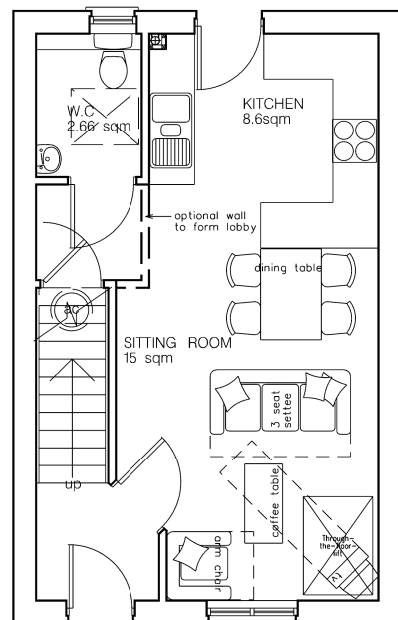

GROUND FLOOR LAYOUT

scale 1:100 at A3

The Kynance

drawing title
2 bed 4 person 68 sqm

job title
STANDARD HOUSETYPES

client
Coastline Housing

revisions	number	description	date	initials	stage
					SKETCH
					drawn MSP
					scale 1:50 AT A1
					date july 08
					drawing number
					6019 S5

scale bar
Note - For construction purposes. Do not scale the drawing. All dimensions to be checked by the contractor before construction proceeds.

copyright reserved