


FRONT ELEVATION




FRONT ELEVATION



FRONT ELEVATION

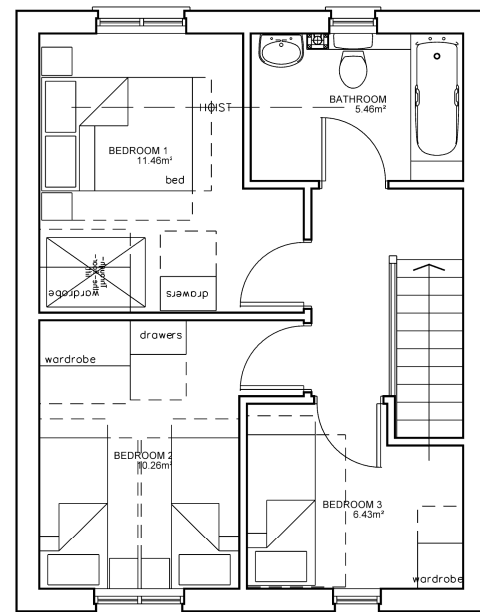

FIRST FLOOR LAYOUT scale 1:100 at A3

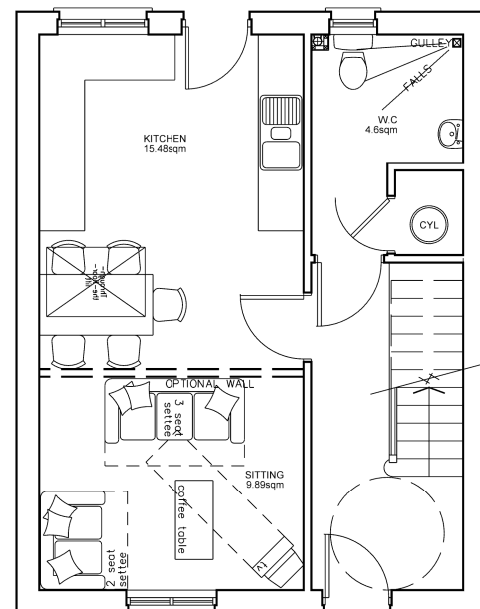

GROUND FLOOR LAYOUT scale 1:100 at A3

The Poldhu

drawing title		3 bed 5 person 82.3 sqm	
job title		STANDARD HOUSETYPES	
client		Coastline Housing	
revisions number	description	date	initials
A	ALTERNATIVE ELEVATION	SEPT 08	MSP
stage		SKETCH	
drawn		MSP	
scale		1:50 AT A1	
date		july 08	
drawing number		6019 S4 A	
scale bar		5m	
Note - For construction purposes. Do not scale the drawing. All dimensions to be checked by the contractor before construction proceeds.		copyright reserved	