




FRONT ELEVATION

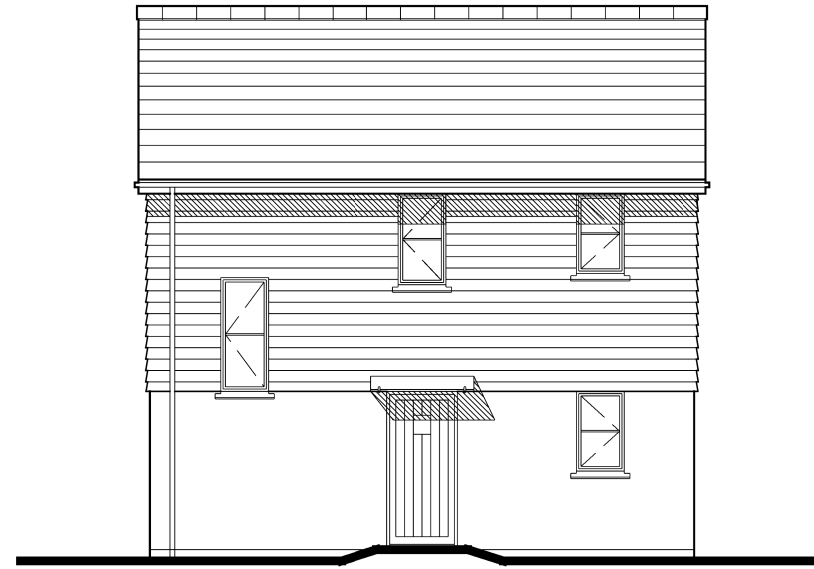

FRONT ELEVATION

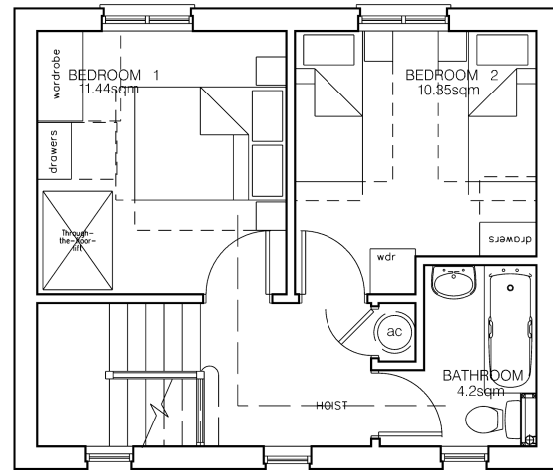

FIRST FLOOR LAYOUT scale 1:100 at A3

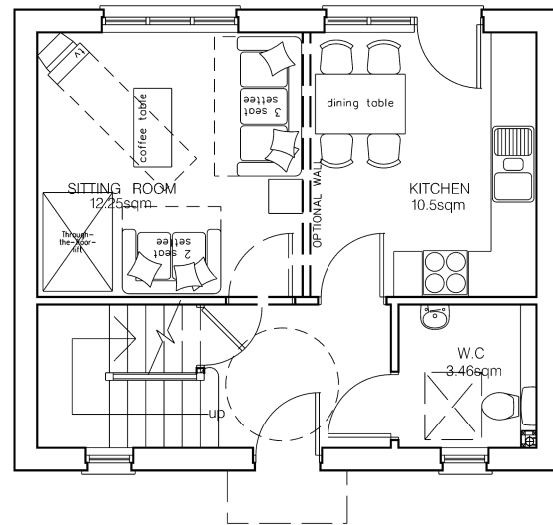

GROUND FLOOR LAYOUT scale 1:100 at A3

The Coverack

drawing title  
2 bed 4 person 72.6 sqm

job title  
STANDARD HOUSETYPES

client  
Coastline Housing

revisions number	description	date	initials	stage	SKETCH
				drawn	MSP
				scale	1:50 AT A1
				date	july 08
				drawing number	6019 S2

scale bar 5m  
Note - For construction purposes. Do not scale the drawing. All dimensions to be checked by the contractor before construction proceeds.

copyright reserved