



FRONT ELEVATION

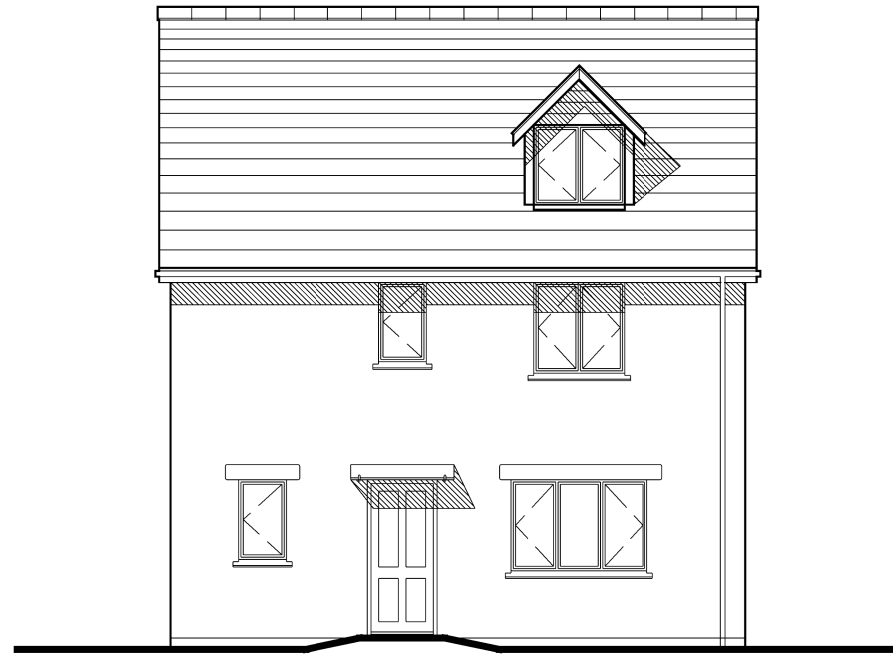


FRONT ELEVATION

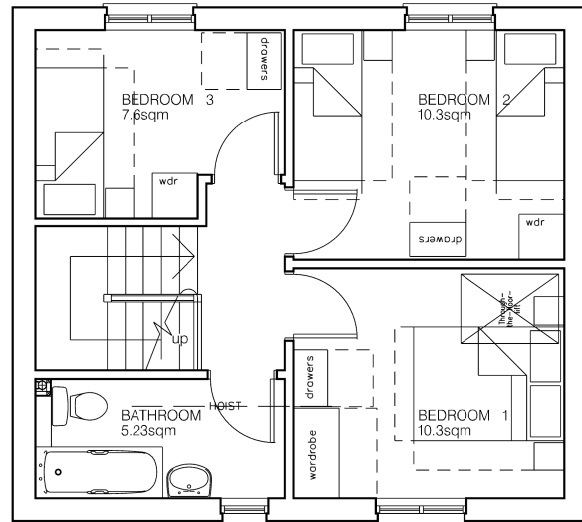


FIRST FLOOR LAYOUT

scale 1:100 at A3

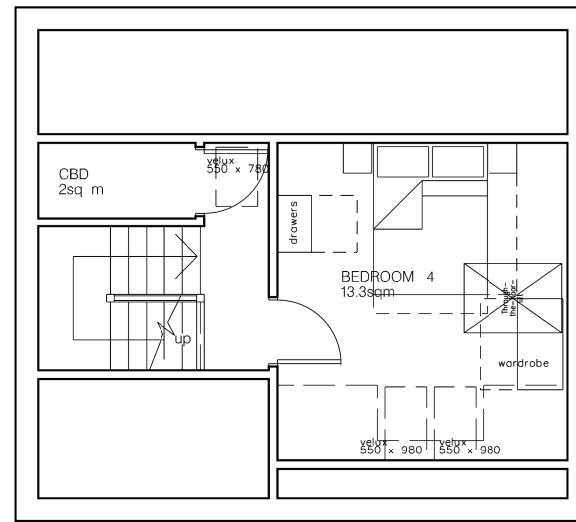

SECOND FLOOR LAYOUT

scale 1:100 at A3

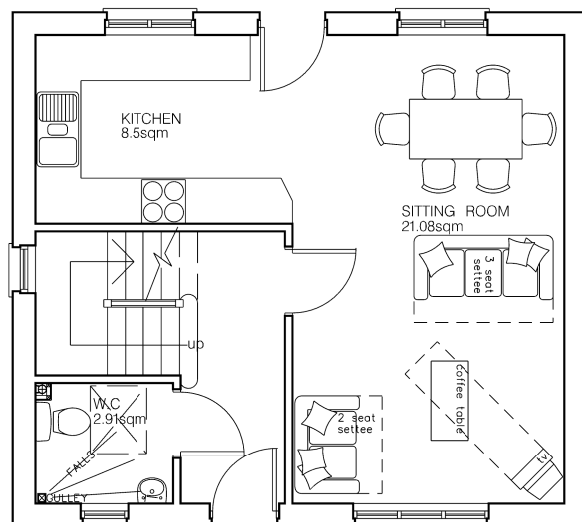

GROUND FLOOR LAYOUT

scale 1:100 at A3

The Porthkerris

drawing title
4 bed 7 person 108.5 sqm

job title
STANDARD HOUSETYPES

client
Coastline Housing

revisions number	description	date	initials	stage	SKETCH
A	FLOOR AREA INC. DORMER	SEPT 08	MSP	drawn	MSP
				scale	1:50 AT A1
				date	july 08
				drawing number	6019 S7 _A

scale bar
Note - For construction purposes. Do not scale the drawing. All dimensions to be checked by the contractor before construction proceeds.

copyright reserved